


Proposed Typical Right-of-Way for George Bush Boulevard City of Delray Beach

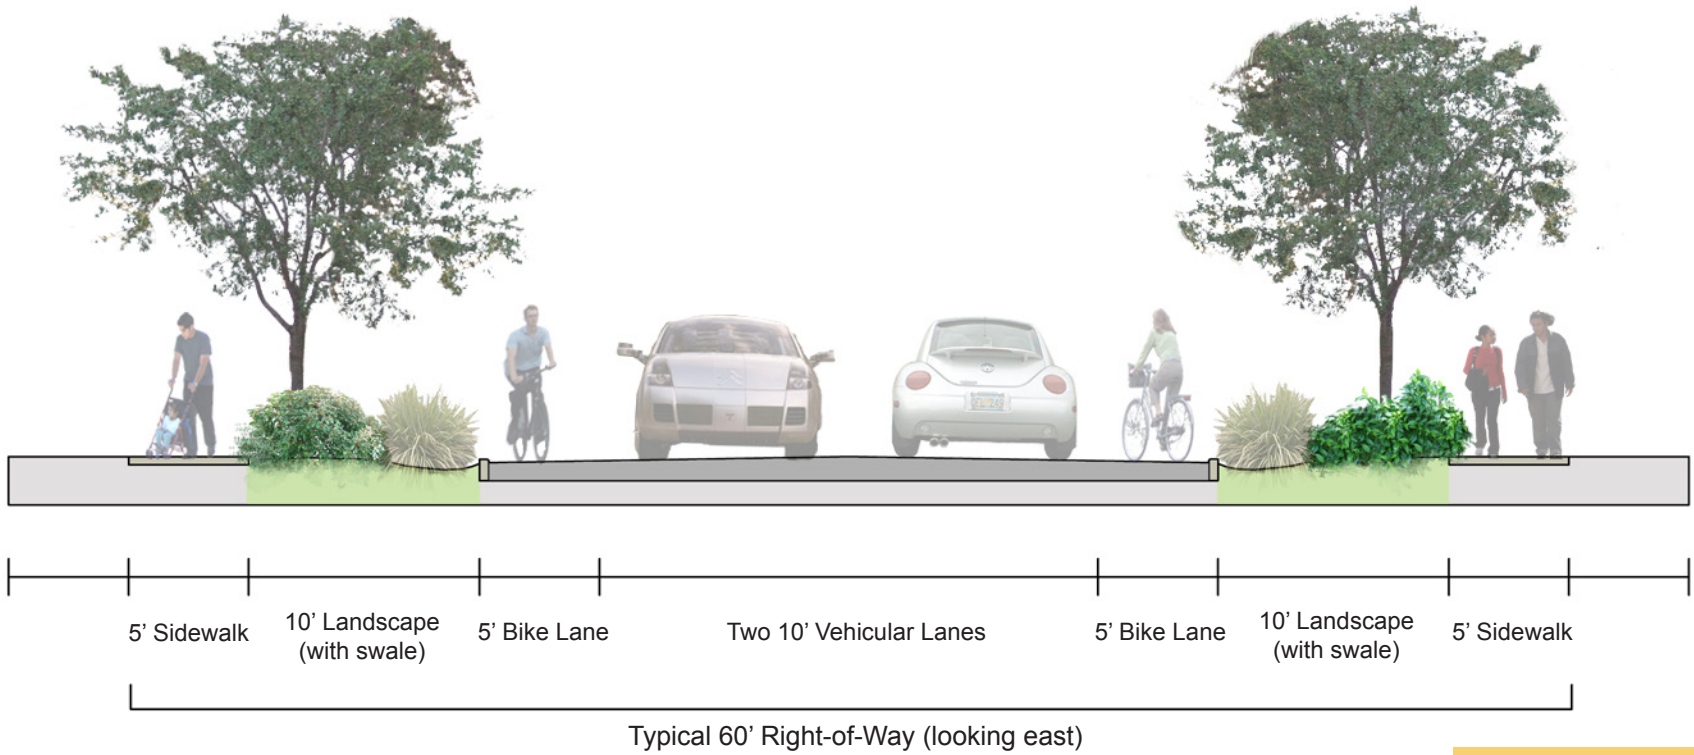

Submitted for MPO Local Initiatives 2.12.15 Scale 1"=8'

